





FIRST FLOOR AREA = 1707 SQ. FT.
 LOWER LEVEL FLOOR AREA = 1028 SQ. FT.
 TOTAL FLOOR AREA = 2735 SQ. FT.
 GARAGE FLOOR AREA = 561 SQ. FT.

FIRST FLOOR PLAN
 8'-1 1/8" WALL HGT.

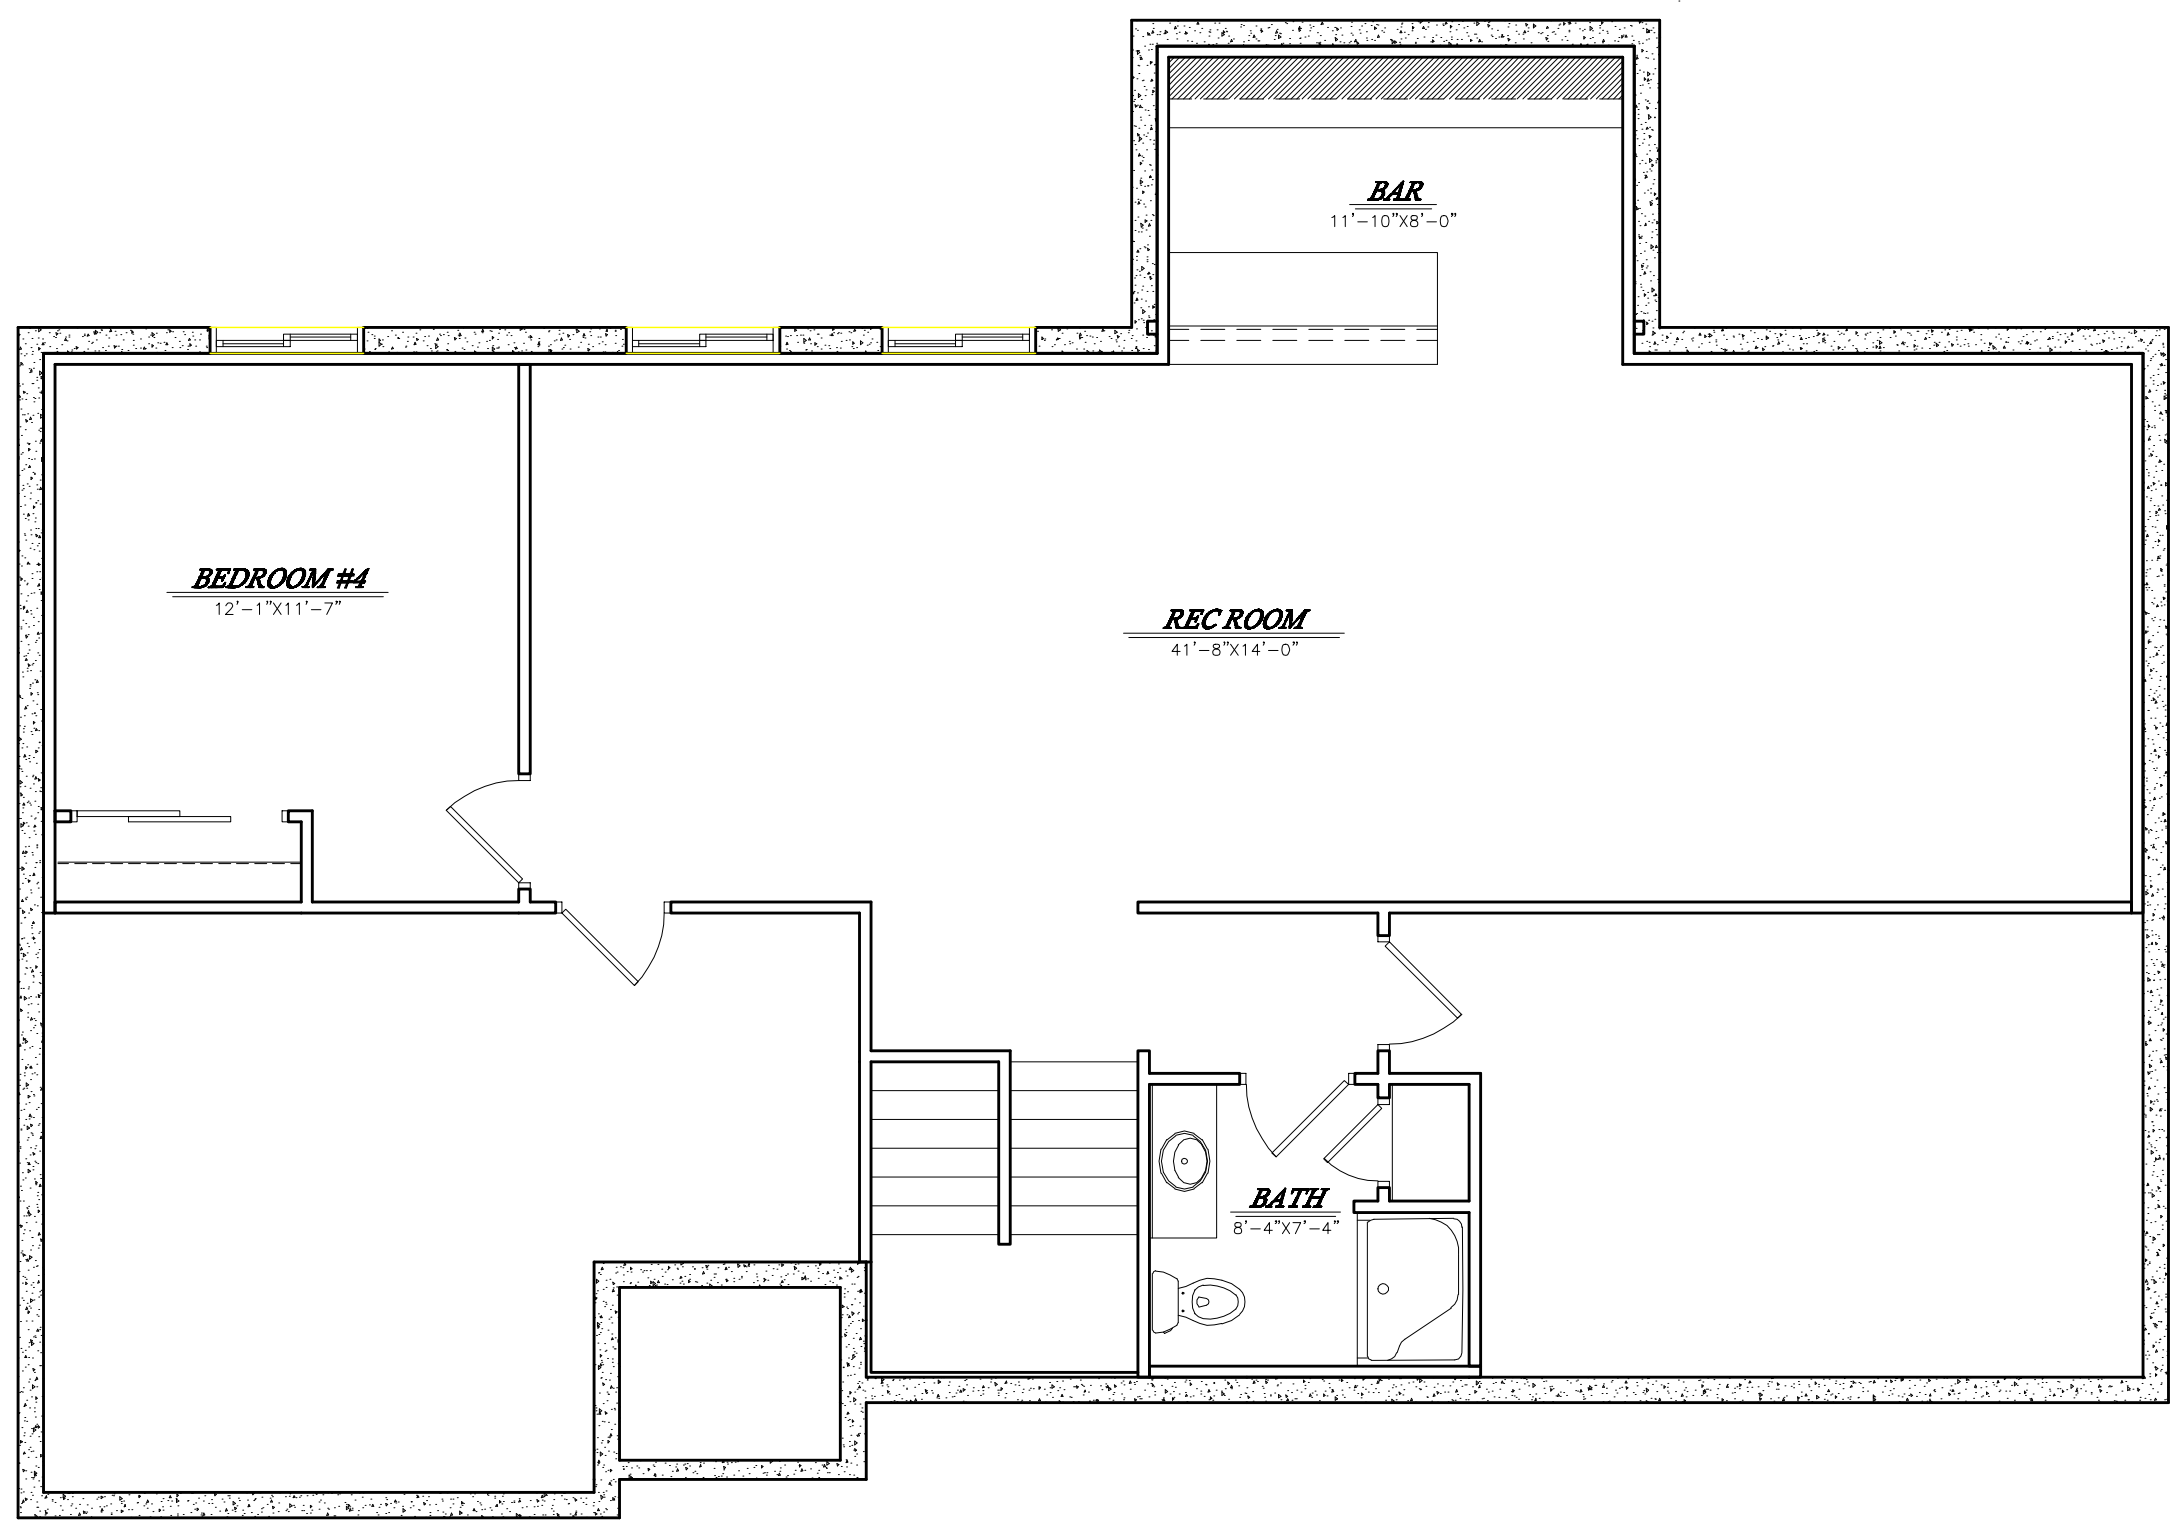


LOWER LEVEL FLOOR PLAN
 7'-9 1/2" WALL HGT.

FIRST FLOOR AREA = 1707 SQ. FT.
 LOWER LEVEL FLOOR AREA = 1028 SQ. FT.
 TOTAL FLOOR AREA = 2735 SQ. FT.
 GARAGE FLOOR AREA = 561 SQ. FT.

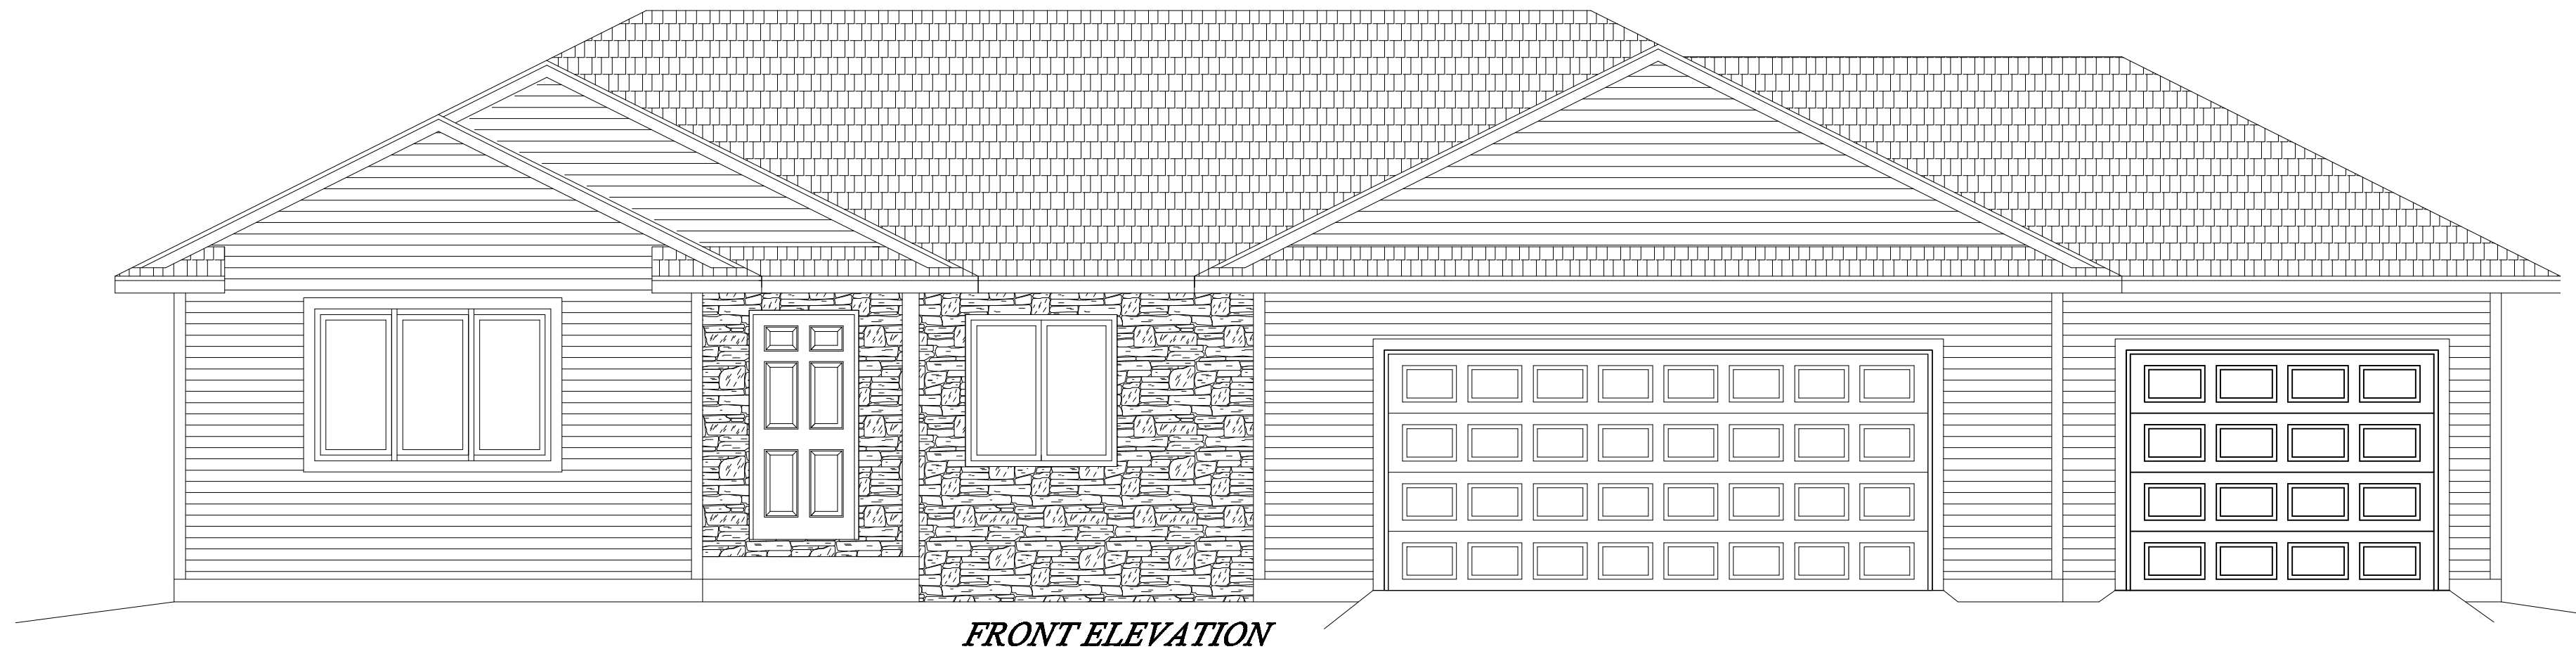


FRONT ELEVATION

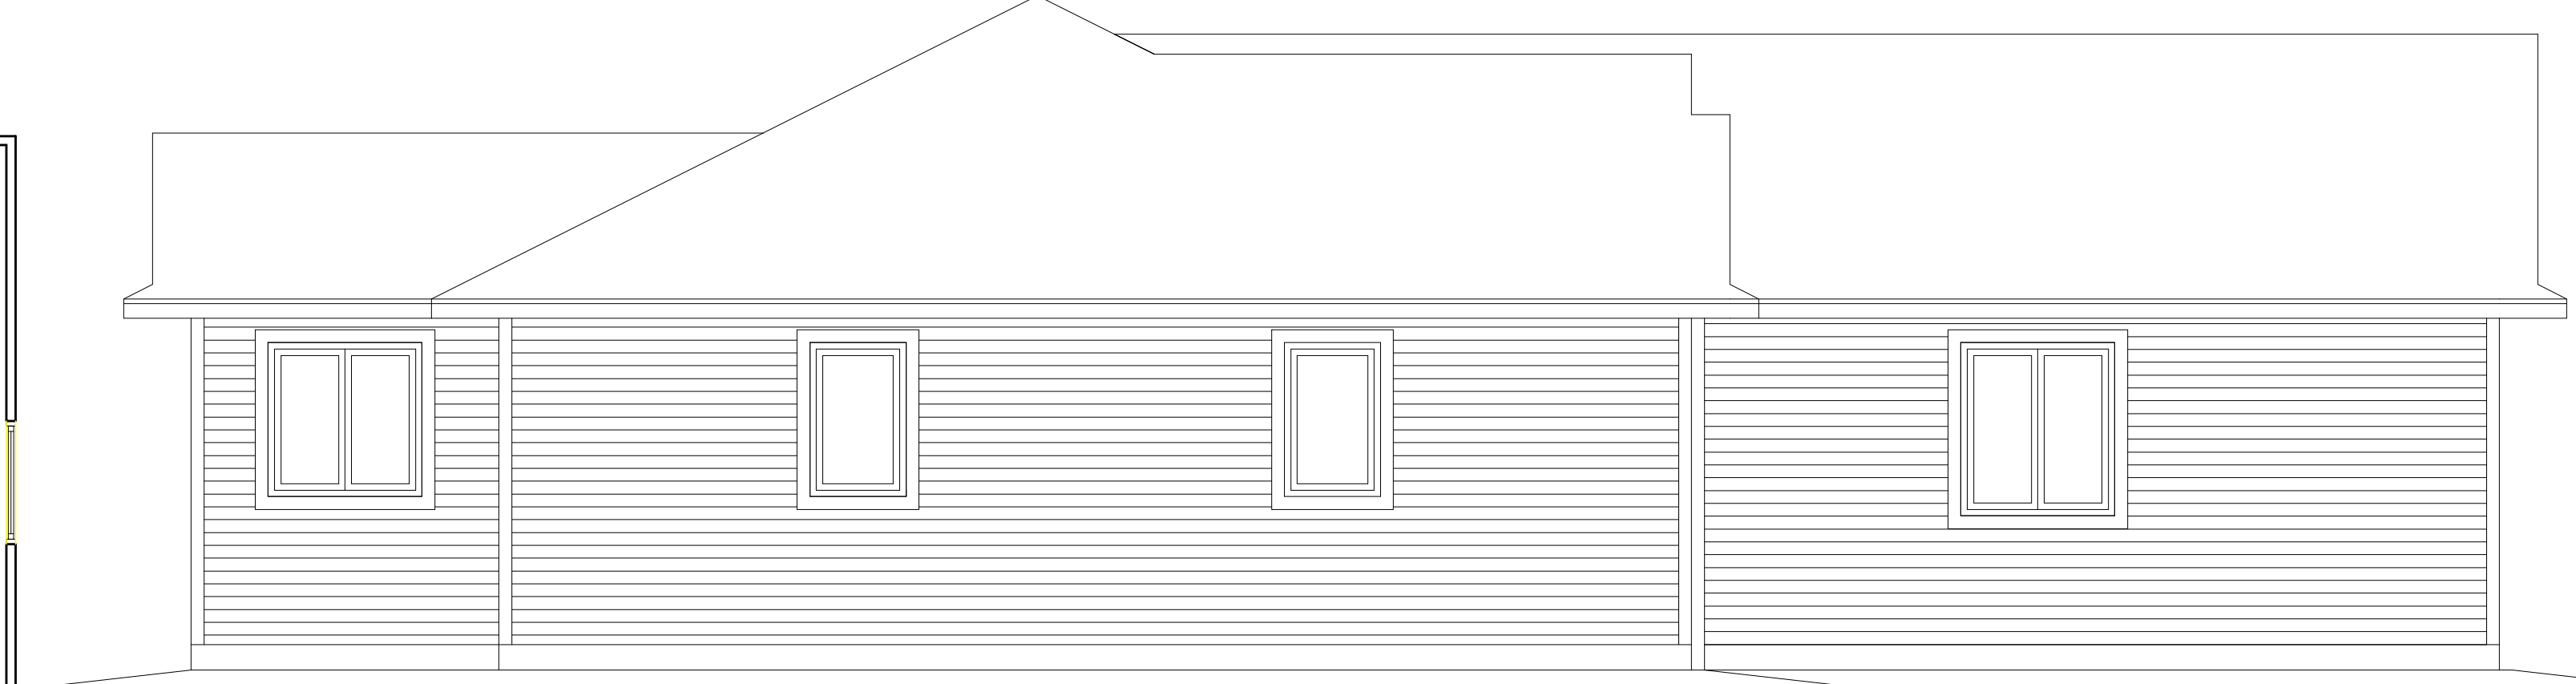


LEFT ELEVATION



REAR ELEVATION

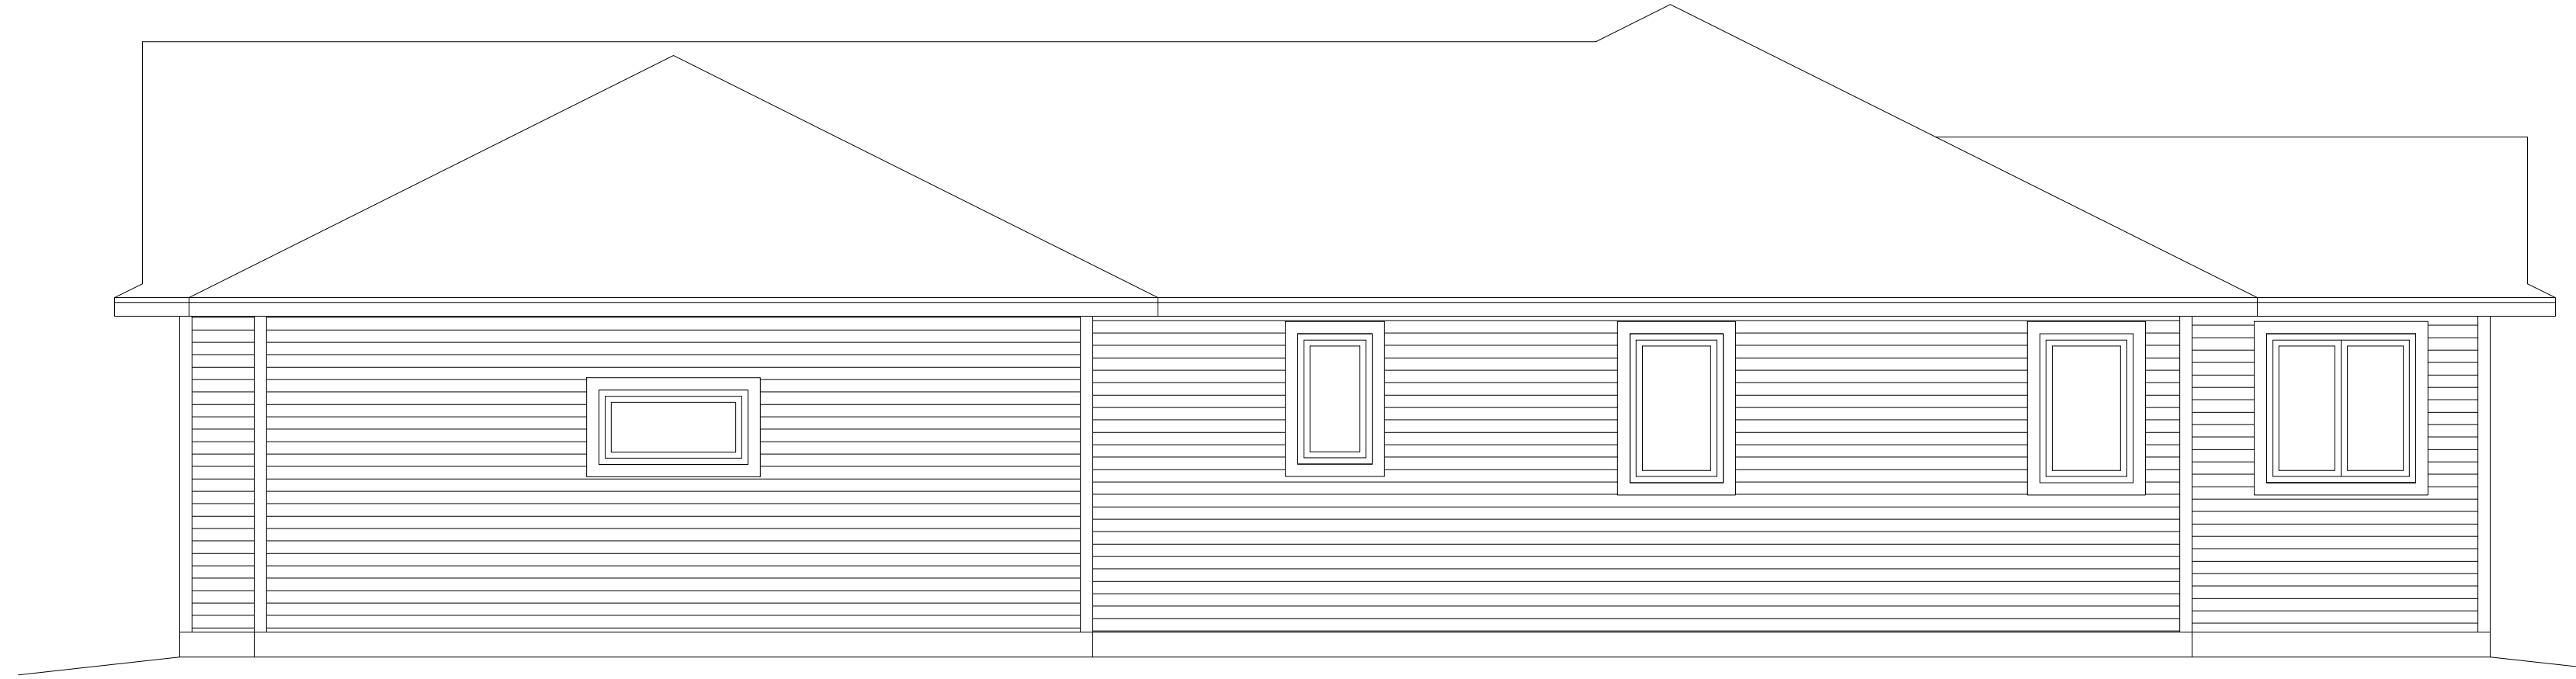

RIGHT ELEVATION

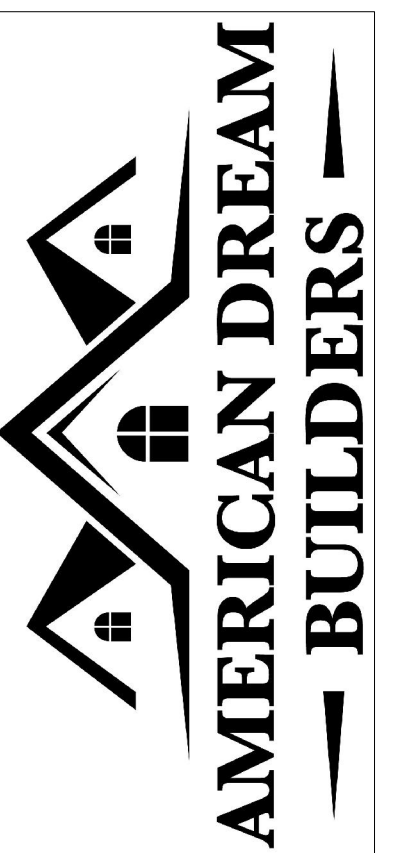

FINAL PLAN	PRELIMINARY PLAN
REVISIONS	REVISIONS
REVISIONS	REVISIONS
COPYRIGHT
 COPYRIGHT 2014 DREXEL BUILDING SUPPLY, INC.
 IF ANY PARTS OF THIS DRAWING OR THESE PLANS ARE REPRODUCED OR TRANSMITTED IN ANY FORM OR BY ANY MEANS, ELECTRONIC OR MECHANICAL, INCLUDING PHOTOCOPYING, RECORDING, OR BY ANY INFORMATION STORAGE AND RETRIEVAL SYSTEM, WITHOUT THE WRITTEN PERMISSION OF DREXEL BUILDING SUPPLY, INC., THIS IS STRICTLY PROHIBITED. ANY UNAUTHORIZED REPRODUCTION OR TRANSMISSION OF THESE PLANS IN THE FUTURE WILL BE THE SOLE RESPONSIBILITY OF THE USER.
 CALLUSING THESE PLANS FOR ANY OTHER PROJECT WITHOUT THE WRITTEN PERMISSION OF DREXEL BUILDING SUPPLY, INC. IS STRICTLY PROHIBITED. ANY UNAUTHORIZED REPRODUCTION OR TRANSMISSION OF THESE PLANS IN THE FUTURE WILL BE THE SOLE RESPONSIBILITY OF THE USER.

ALL DIMENSIONS ARE TO FACE UNLESS NOTED OTHERWISE.
 ALL DIMENSIONS ARE TO THE ROUGH STUD UNLESS NOTED OTHERWISE.
 2 1/2" WALLS: 9 1/2".
 4" WALLS: 13 1/2".
 6" WALLS: 17 1/2".
 DOOR OPENING SCHEDULE: 2".
 DOOR FRAME: 3" IF CLADDING 2".
 INT. DOORS (INCLUDING REFRIGERATORS): 2 1/2".
 REFRIG. DOORS: 2 1/2".
 REFRIG. DOOR WIDTH: 24".
 REFRIG. DOOR HEIGHT: 68".
 REFRIG. DOOR WIDTH: 24".
 REFRIG. DOOR HEIGHT: 68".
 REFRIG. DOOR WIDTH: 24".
 REFRIG. DOOR HEIGHT: 68".
 REFRIG. DOOR WIDTH: 24".
 REFRIG. DOOR HEIGHT: 68".

PROPOSED NEW HOME FOR:
1707 SQ. FT.
 AMERICAN DREAM BUILDERS



DRAWN BY: C.J.G.	SCALE: 3/16" = 1'-0"
SHEET NO. A1	
DRAWING NO. XXX-XXX-K	